

JOB INFORMATION

MATERIAL:	20 PSI ISO	TAPERED SLOPE:	1/4" / FT
MIN. THICKNESS:	1-1/2"	CURVET SLOPE:	1/2" / FT
BACKSLOPE:	N/A	SUMP:	N/A
DATE:	11-24-09	SCALE:	As Noted
DRAWN:		JOB NO:	

Sample Elementary School

Sample

PROJECT:
CONTRACTOR:
ARCHITECT:



THIS DRAWING IS THE PROPERTY OF N.B. HANDY CO., INC. THE USE OF THIS DRAWING WITHOUT THE EXPRESS PERMISSION OF N.B. HANDY IS PROHIBITED.

IMPORTANT:

CONTRACTOR IS RESPONSIBLE FOR REVIEWING AND APPROVING SPECIFICATIONS, DESIGN AND LAYOUT.


DRAWING:

A-1

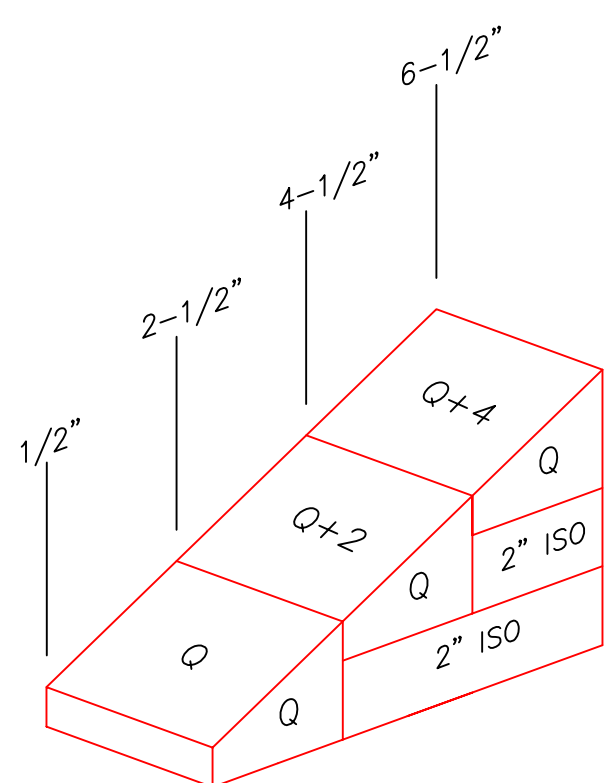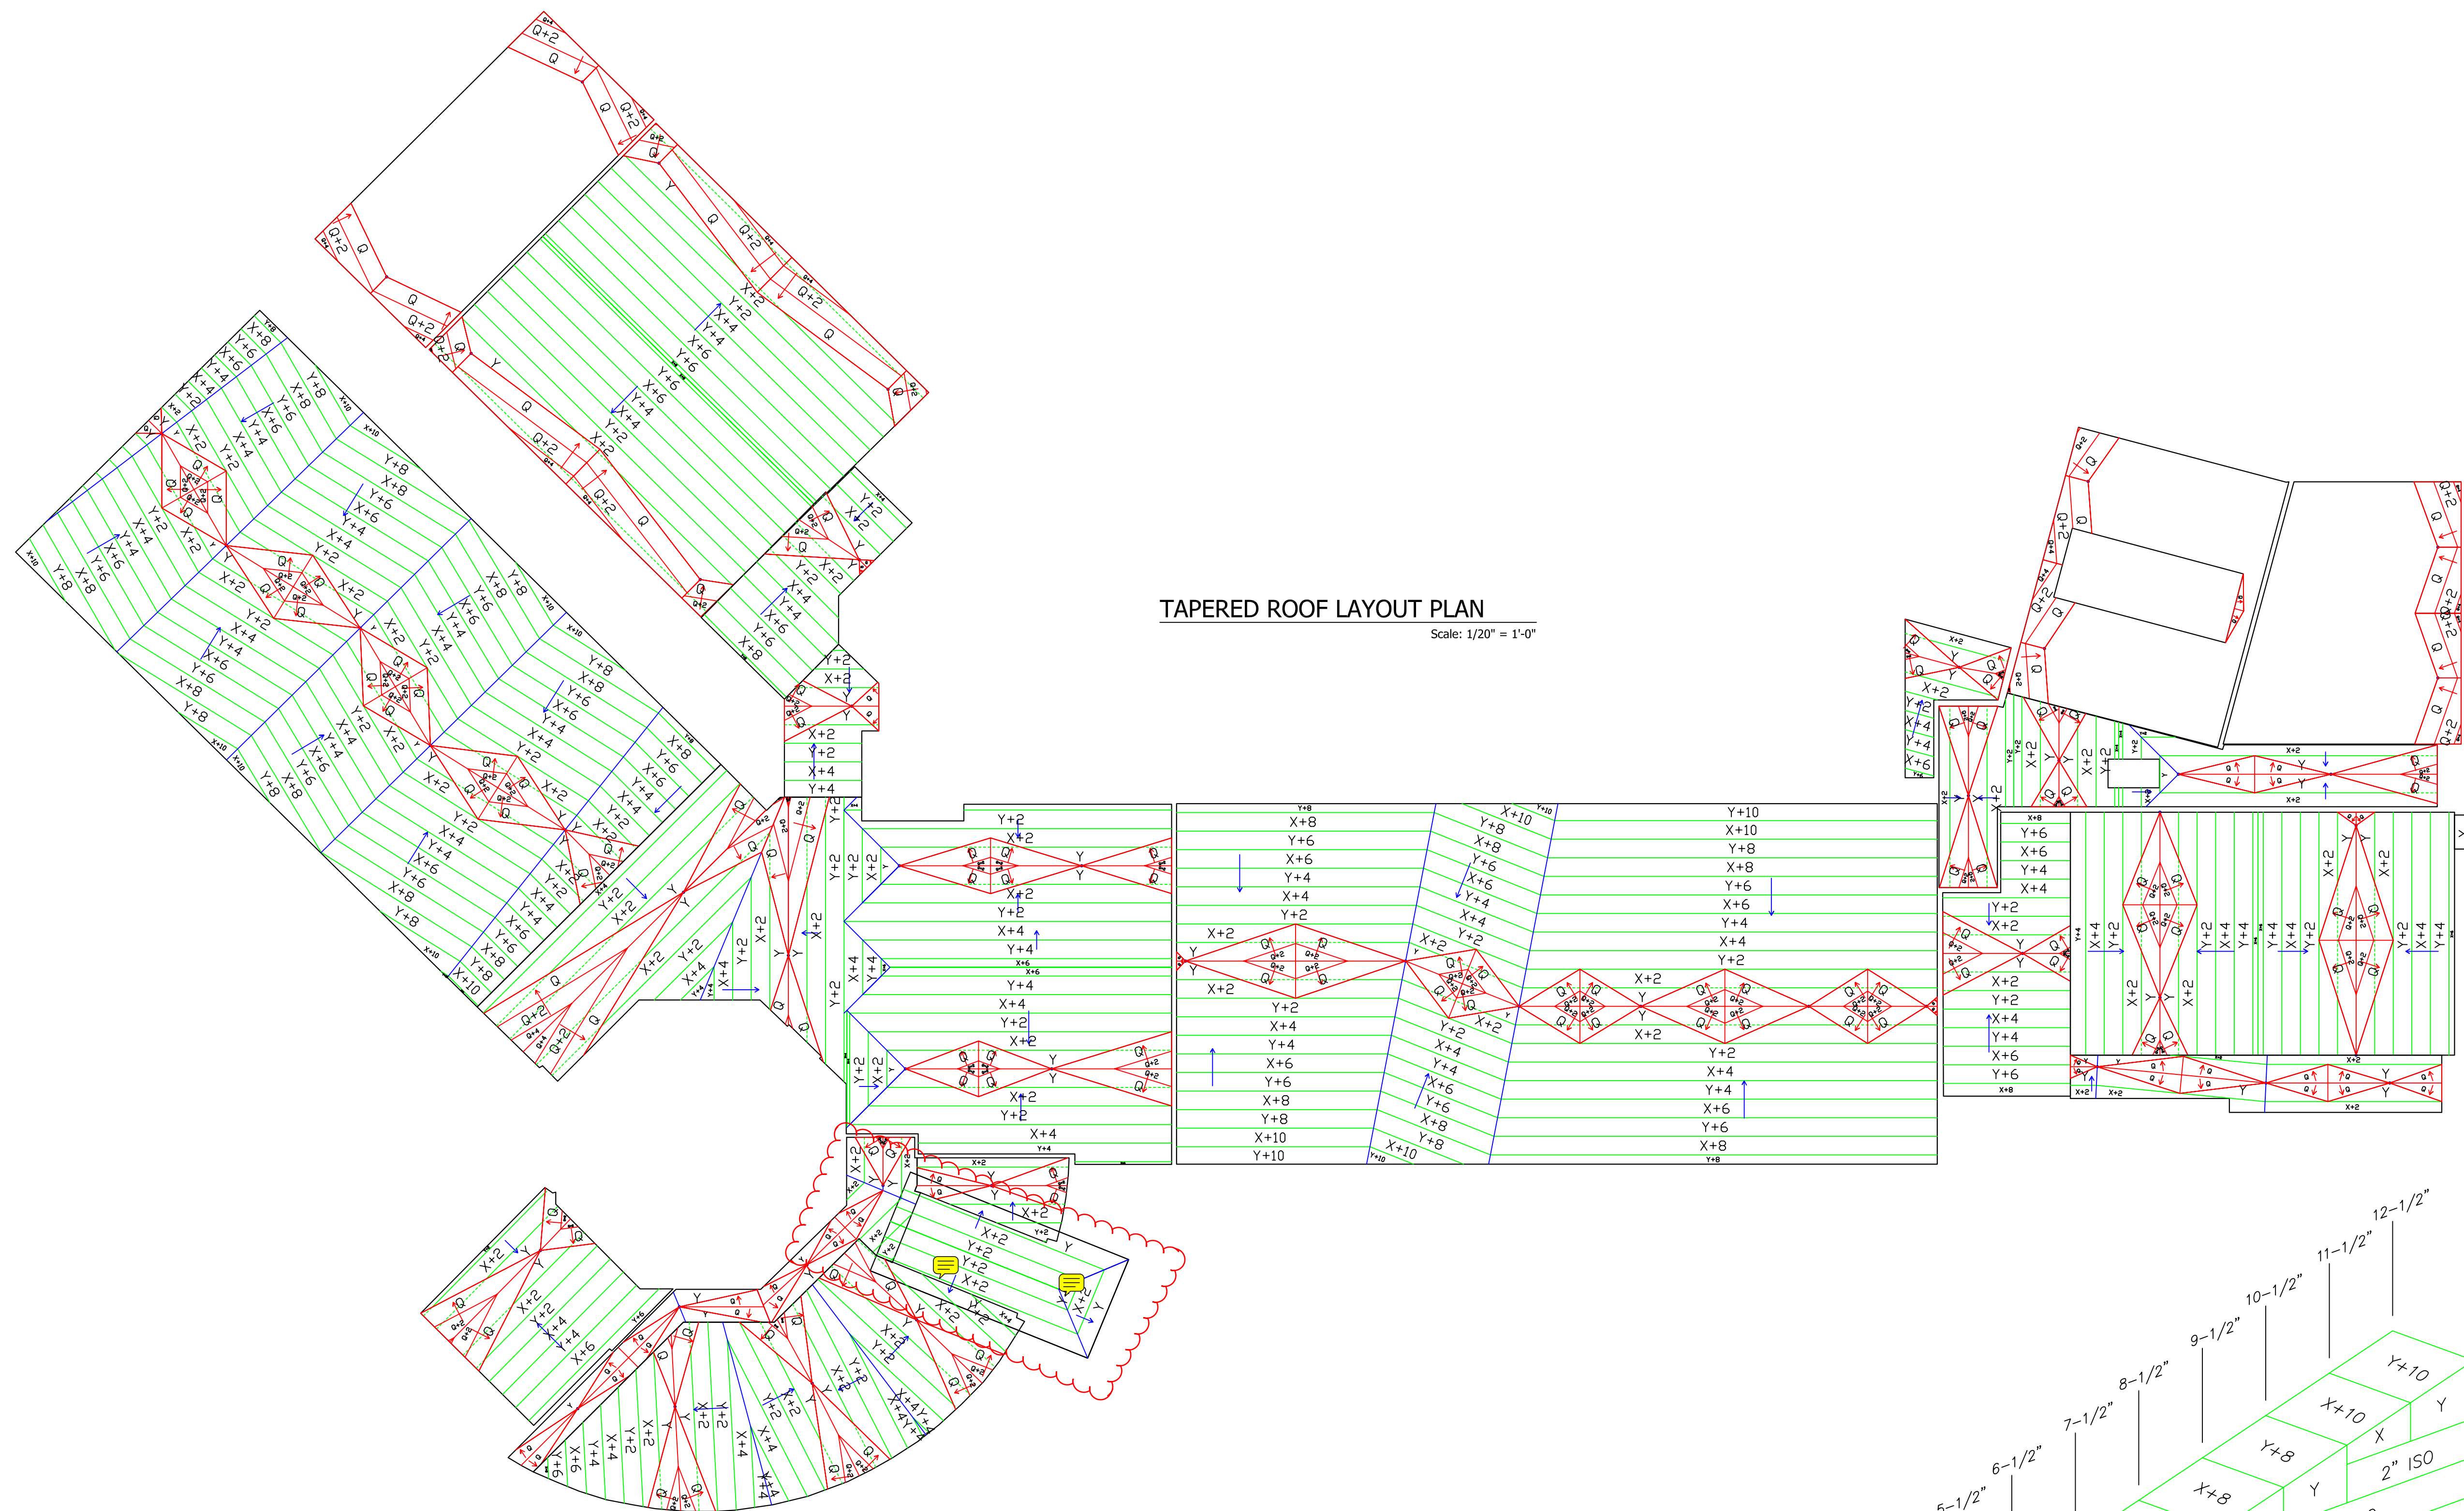

1/2" PER FT TAPERED ISO
SCALE: NTS

PANEL	SIZE	THICKNESS
X	4' X 4'	0.5" TO 1.5"
Y	4' X 4'	1.5" TO 2.5"
Q	4' X 4'	0.5" TO 2.5"

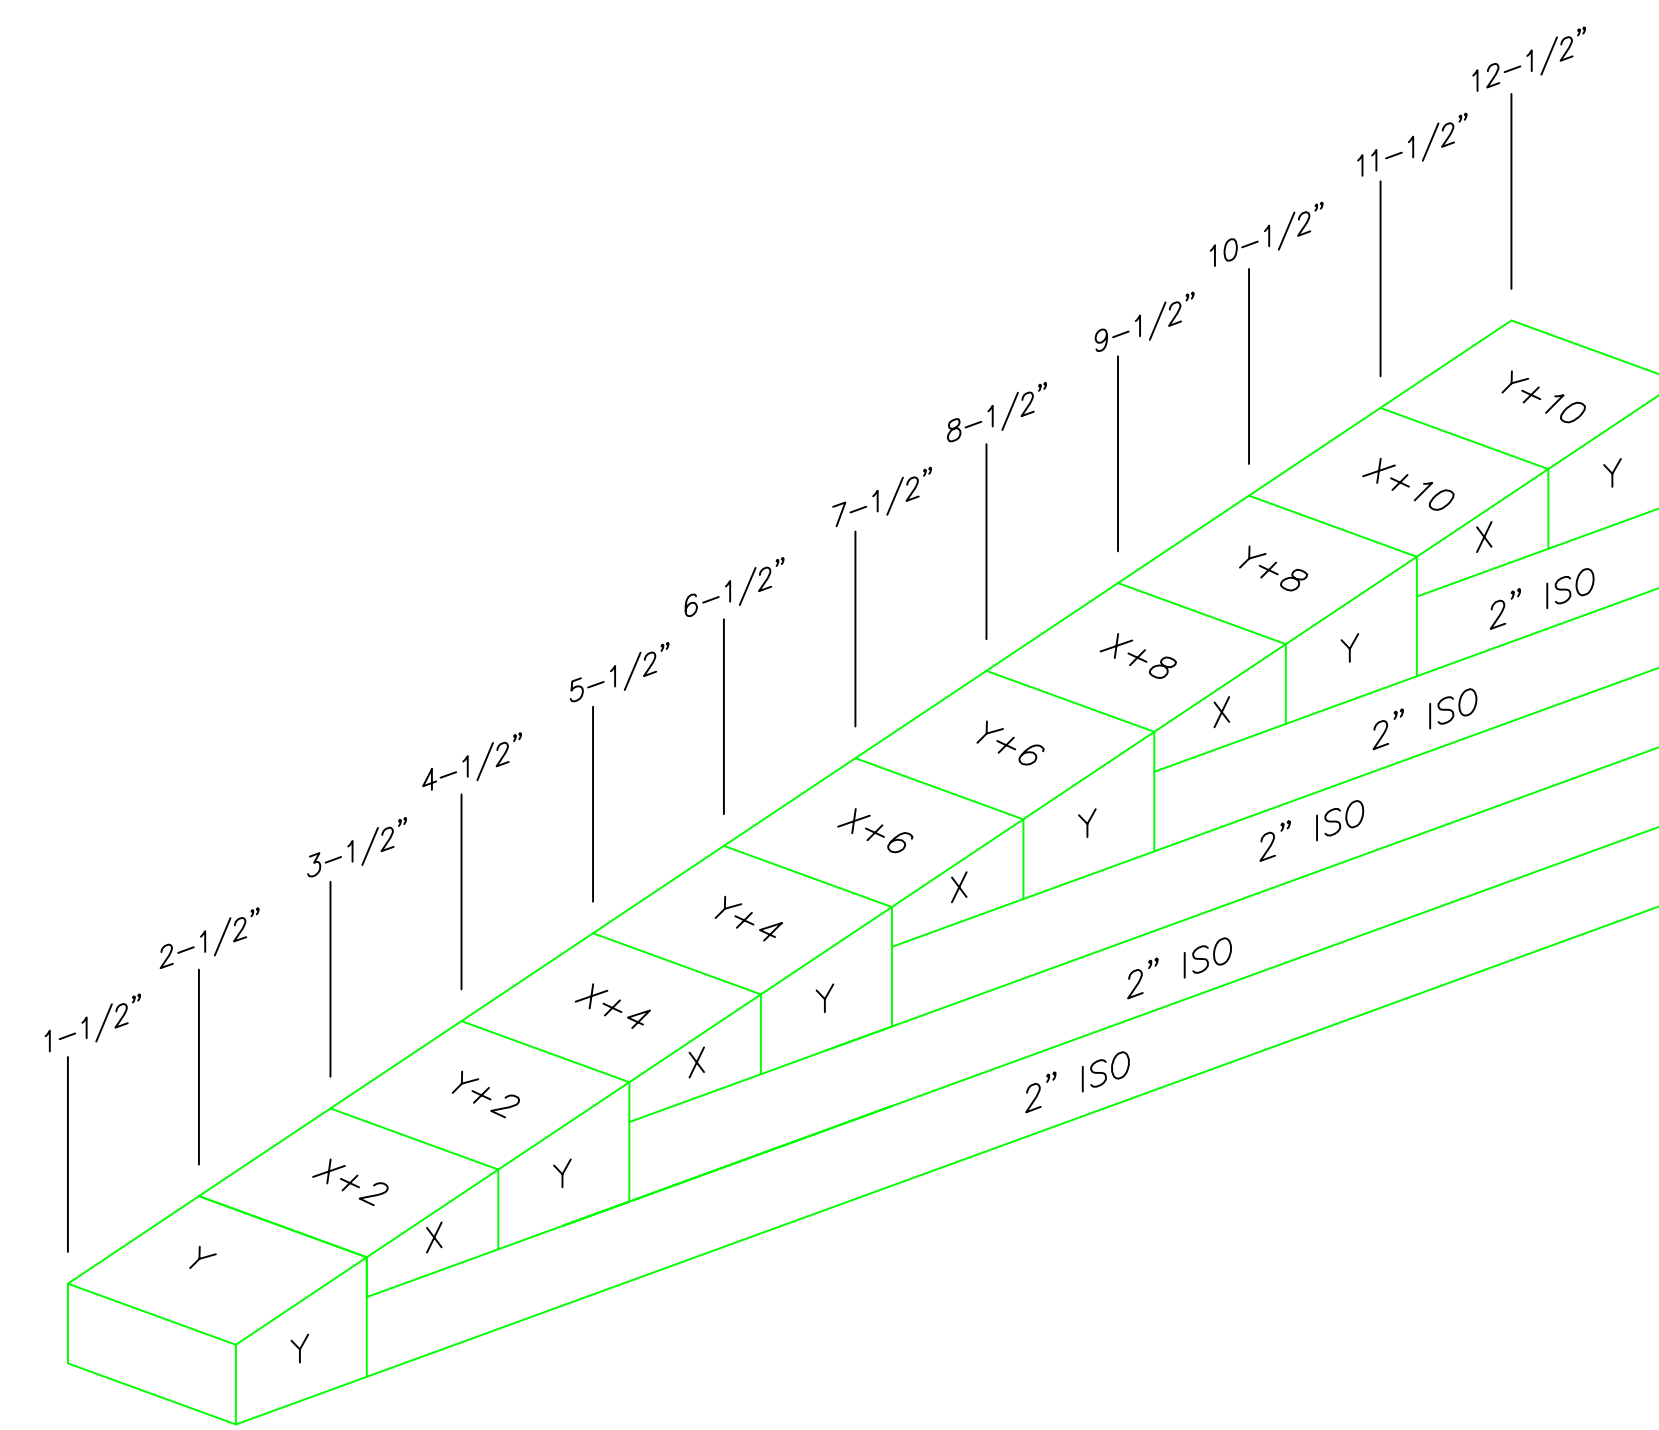

1/4" PER FT TAPERED ISO
SCALE: NTS